




1 TYPICAL 12" PIPE FIELD SPLICE  
FE4

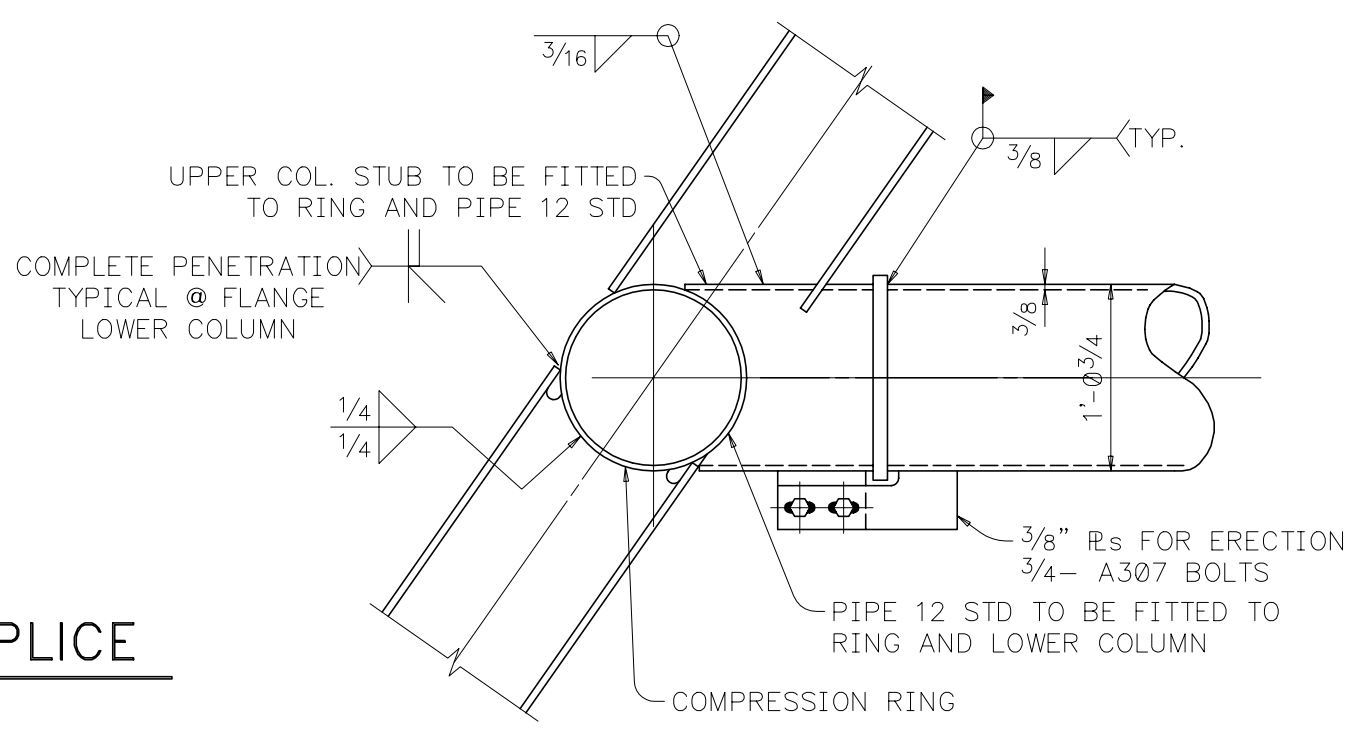

2 SECTION  
FE4

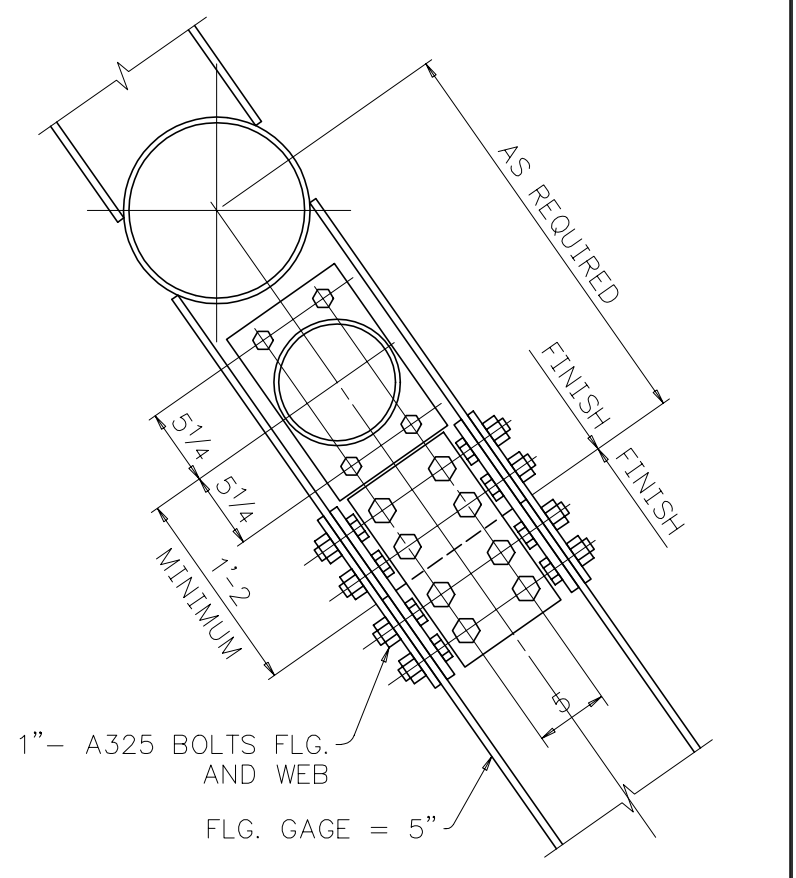

3 COLUMN FIELD SPLICE  
FE4

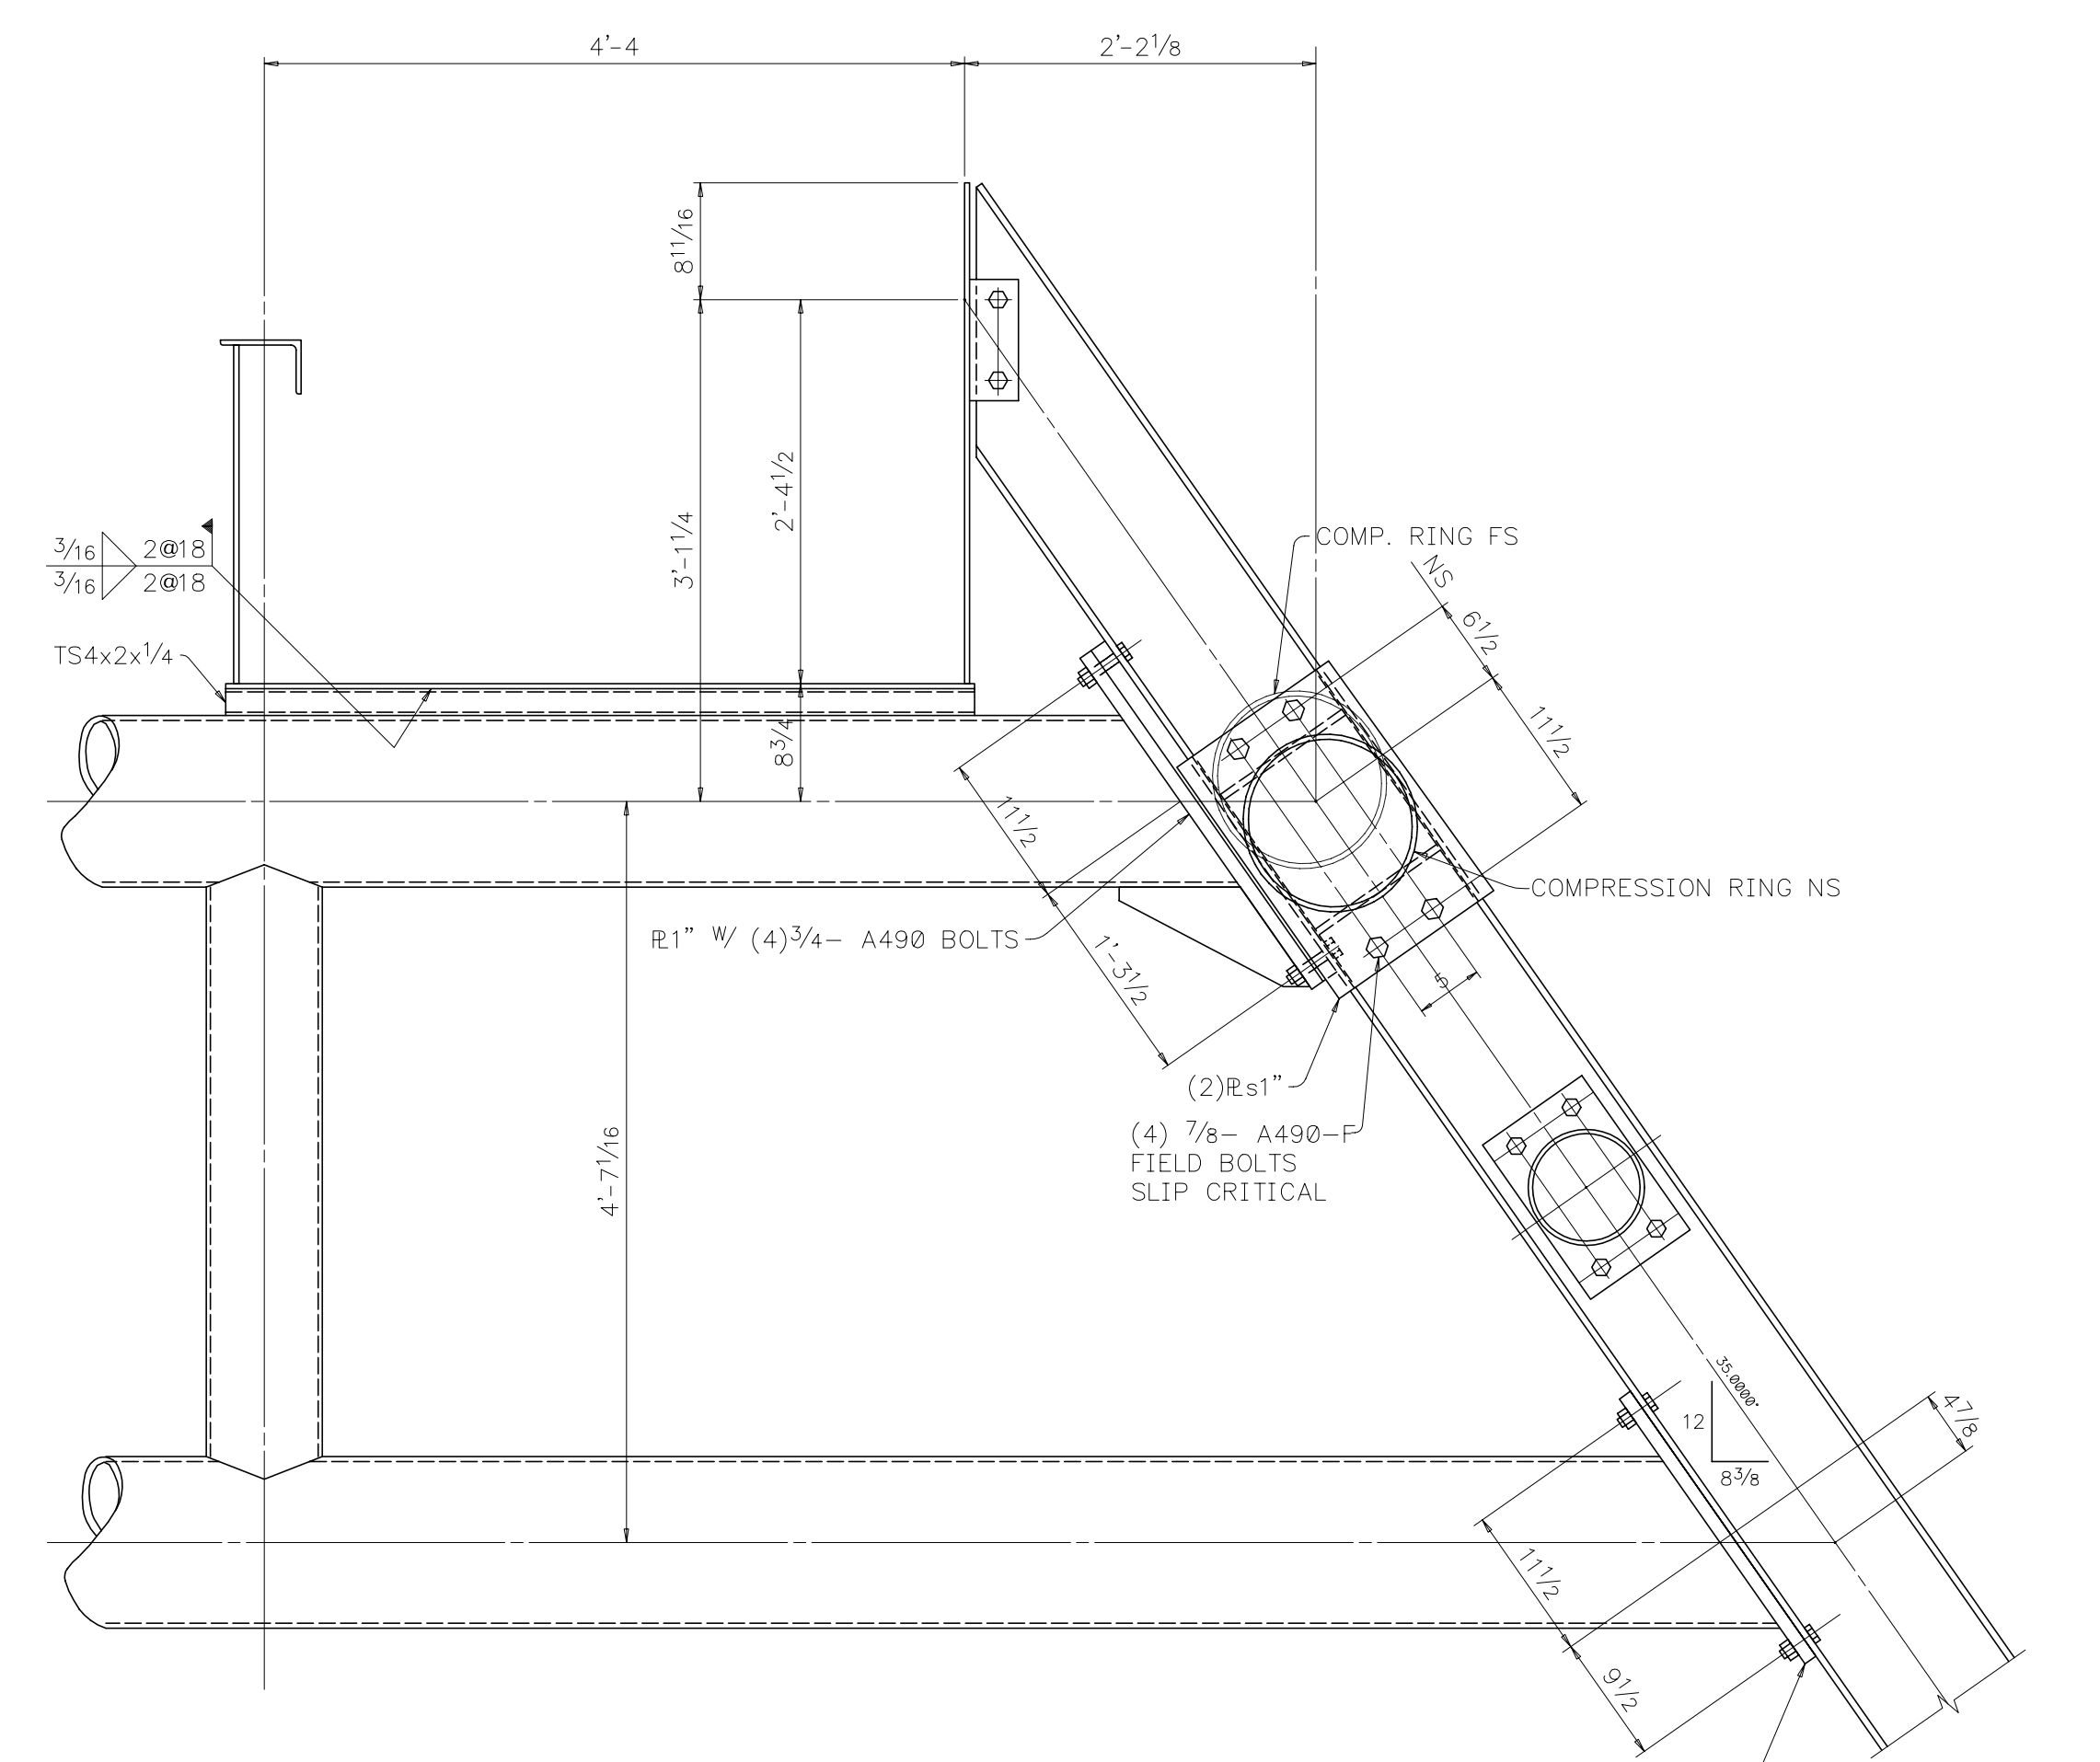

4 SECTION  
FE4

FRUSTUM FRAMING PLAN AT UPPER PIPE RINGS AND COMPRESSION RING  
ALL FIELD BOLTS THIS FRAMING PLAN 3/4" OR 7/8" A490 UNLESS NOTED OTHERWISE  
SEE FG4 FOR GEOMETRY PLAN NORMAL TO COMPRESSION RING

SEE FE3 FOR ERECTION NOTES  
SEE FG1 THROUGH FG6 FOR FRUSTUM GEOMETRY

FOR APPROVAL			APPROVED FOR FAB			FIELD USE			REVISIONS		GRACE & WYLIE FABRICATORS, INC. Plant: Springfield, Tennessee Office: Brentwood, Tennessee Structure THE NATIONAL CORVETTE MUSEUM Location BOWLING GREEN, KY Customer ALLIANCE/TURNER Architect NEUMANN SMITH & ASSOCIATES Detail of FRUSTUM FRAMING PLANS & SECTIONS
REV.	DATE	DATE APPR.	INIT.	REV.	DATE	INITIAL	REV.	DATE	INITIAL		
										SEQUENCE	
										4	
										Holes 1 3/16" - Unless Noted Point 1 S/C RED OXIDE	
										Detailed By BV Date 1/94	
										Checked By DG Date of	
										Sheet No. FE4	
										Contract No. 1238	